



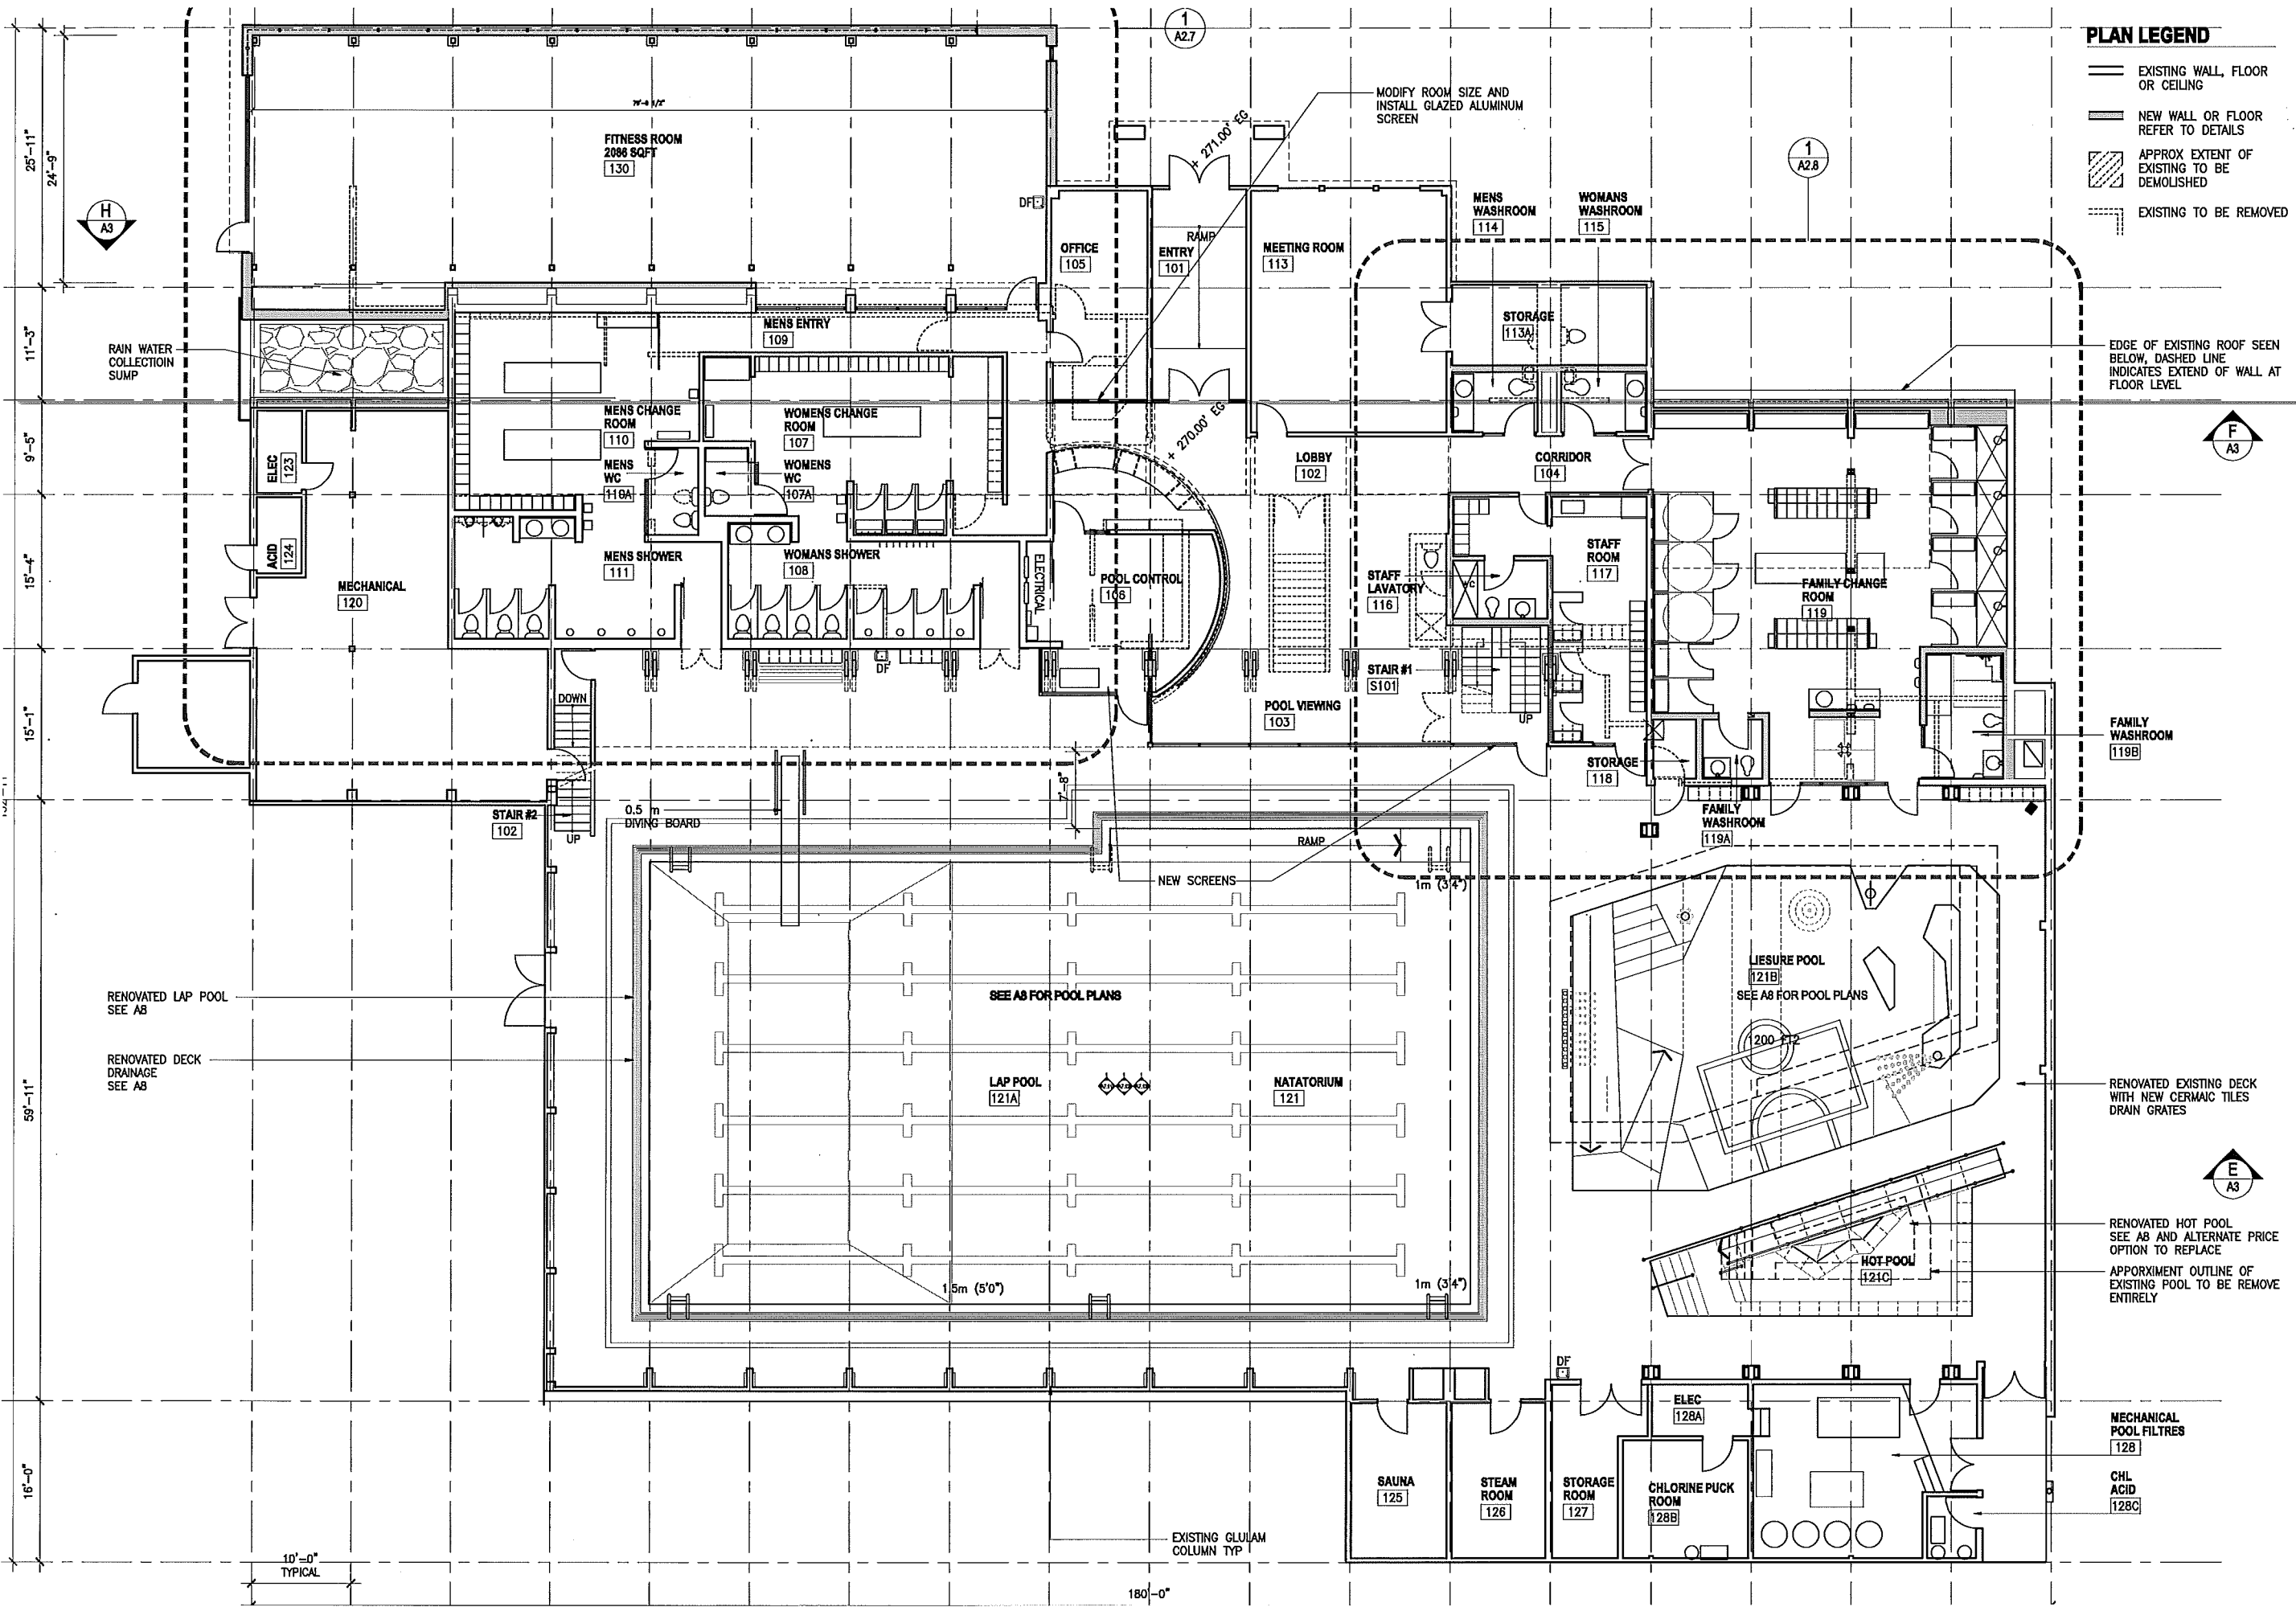

Cascadden Architects
McDonald Architects Inc.
715 East Hastings Street
Vancouver, BC V6A 1R3
604 633 1830
hello@cascadden.ca
@CascaddenArch
cascadden.ca

Issued for Coordination
11 October 2016

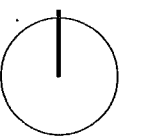

Cascadden
JOB TITLE
**TERRACE AQUATIC CENTRE
RENEWAL 2016**

REVISIONS


SHEET TITLE
GROUND FLOOR PLAN

DESIGN AM/BC	CHECKED BC
JOB NO. 16-14	DATE JULY 2016

SCALE
1/8" = 1'0"


SHEET

A2.2

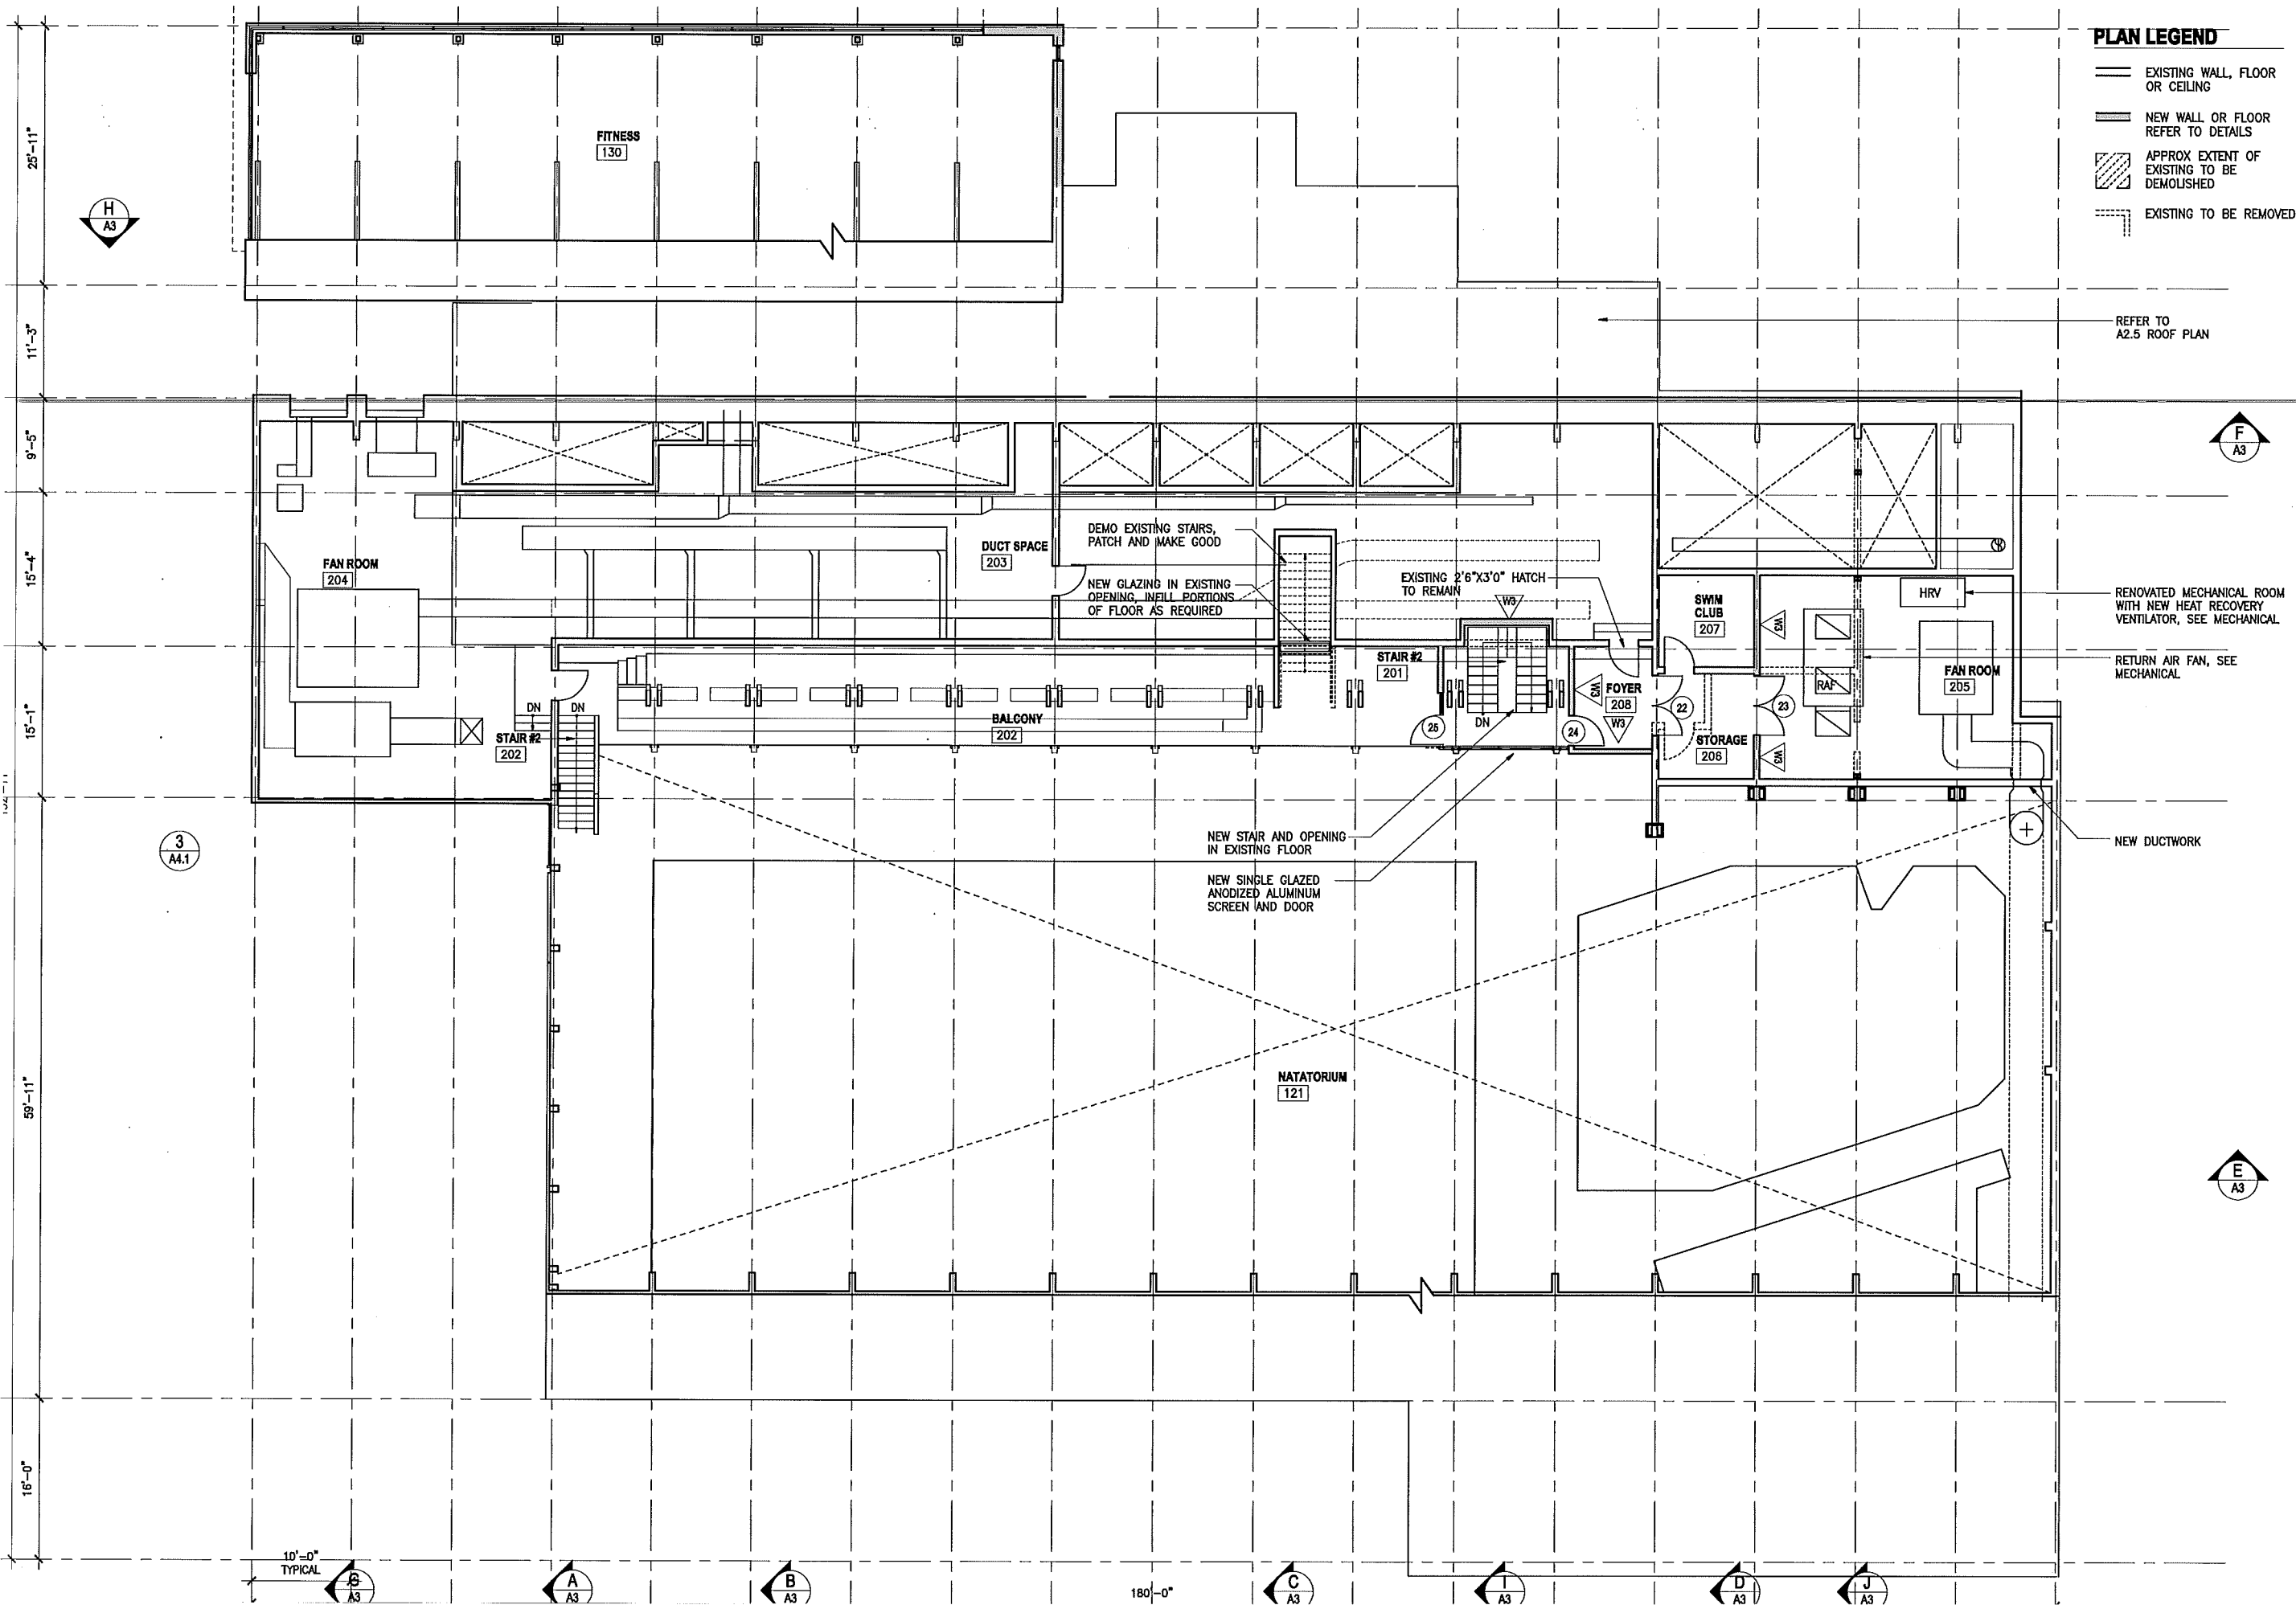

Carscadden Stokes
McDonald Architects Inc.
715 East Hastings Street
Vancouver, BC V6A 1R3
604 633 1830
hello@carscadden.ca
@CarscaddenArch
carscadden.ca

Issued for Coordination
11 October 2016

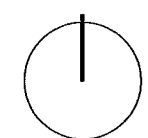

Carscadden

JOB TITLE
**TERRACE AQUATIC CENTRE
RENEWAL 2016**

REVISED

SHEET TITLE
SECOND FLOOR PLAN

DESIGN
AM/BC

CHECKED
BC

JOB NO.
16-14

DATE
JULY 2016

SCALE
1/8" = 1'0"

SHEET

A2.3